


SECTION 2 OF THE KINGS COUNTY LAND MAP

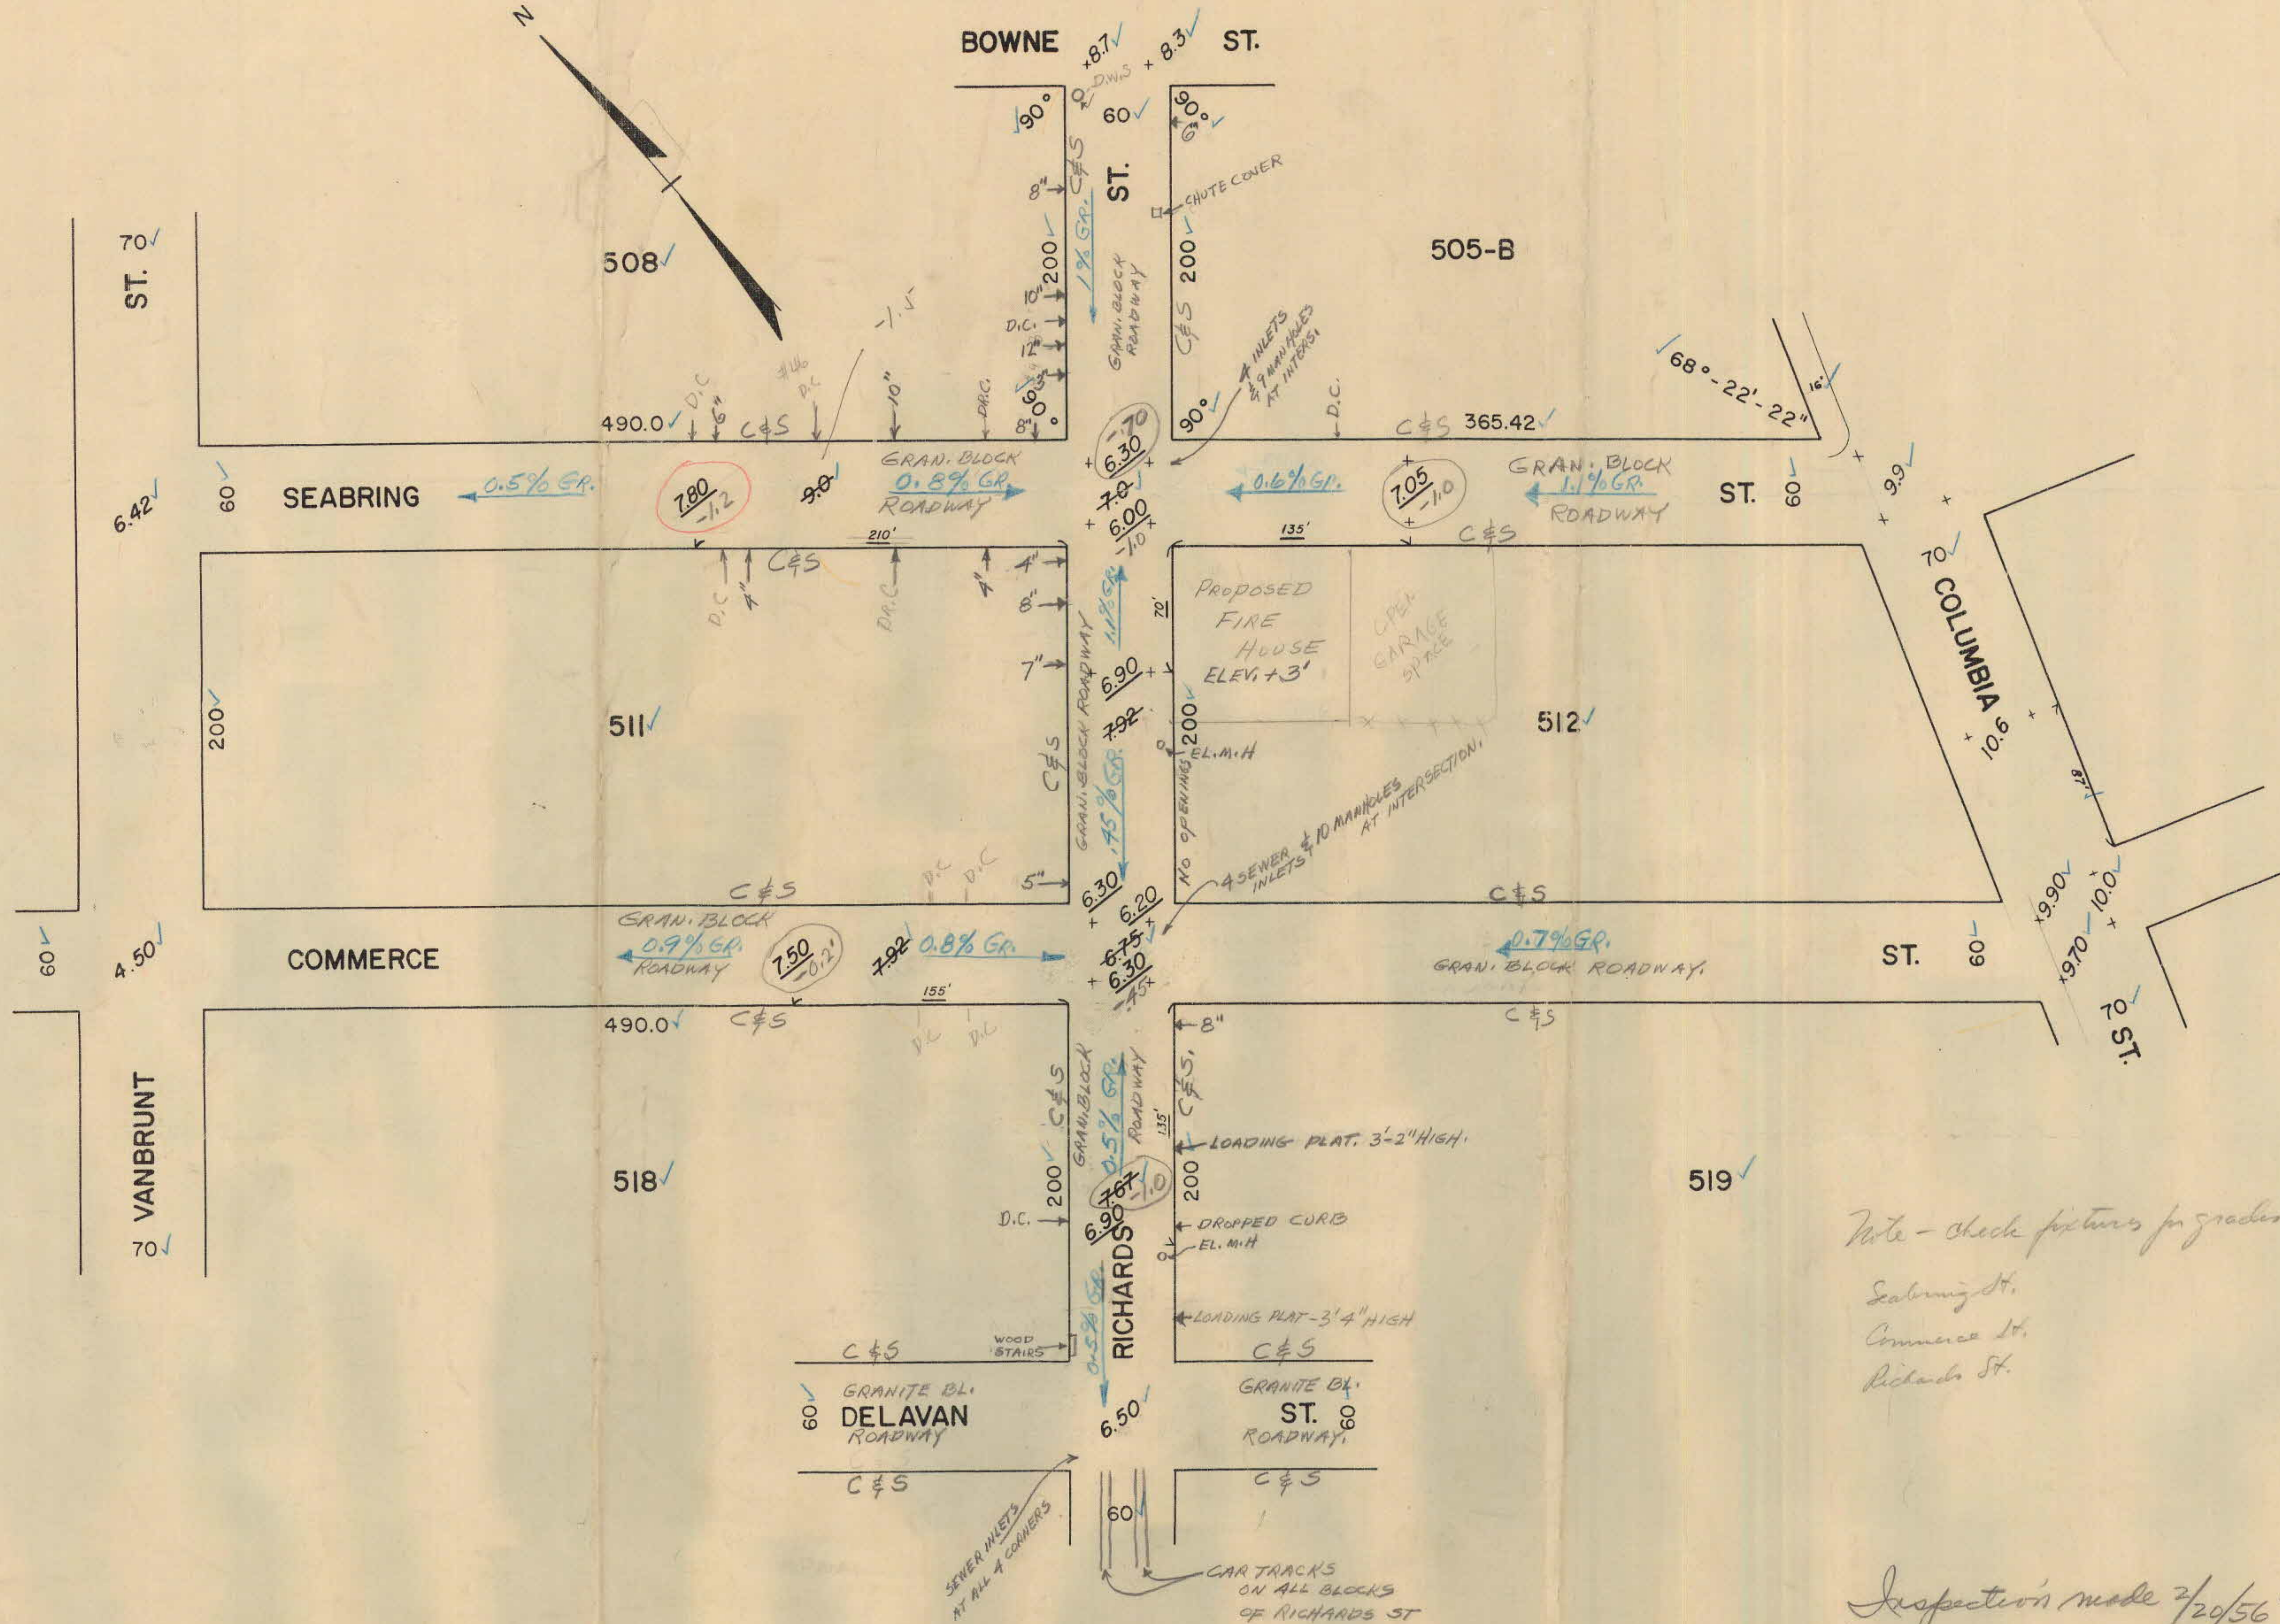

Notes:

- Indicates street line heretofore established and hereby retained.
- Indicates street line hereby established.
- Indicates street line heretofore established and hereby eliminated.
- Indicates roadway and sidewalk treatment hereby established or heretofore established and retained.
- 200 Indicates dimension heretofore established and hereby retained.
- Indicates dimension hereby established.
- 9.9 Indicates elevation heretofore established and hereby retained.
- 6.00 Indicates elevation hereby established.
- 7.0 Indicates elevation heretofore established and hereby eliminated.
- 87' Indicates tie-in distances to elevations heretofore established and hereby retained.
- 70' Indicates tie-in distances to an elevation hereby established or new tie-in distances to an elevation heretofore established.
- Indicates a superseded tie-in distance or a tie-in distance to an elevation heretofore established and hereby eliminated.
- 16' Indicates sidewalk and roadway treatment dimension heretofore established and retained.
- Indicates sidewalk and roadway treatment dimension hereby established.
- Elevations apply to top of curb unless otherwise indicated.
- Elevations refer to Highway Datum which is 2.56 feet above the U.S.C&G.S. datum at Sandy Hook.

I, Ruth W. Whaley, Secretary of the Board of Estimate of the City of New York, do hereby certify that this map is one of four similar maps adopted by the said Board of Estimate on the 6th day of March, 1956.

Dated: New York, MAY 4, 1956.

Ruth W. Whaley
Secretary - Board of Estimate

CITY OF NEW YORK
BOROUGH OF BROOKLYN
OFFICE OF THE PRESIDENT
BUREAU OF HIGHWAYS AND SEWERS
MAP
SHOWING A CHANGE OF THE GRADES IN
SEABRING STREET
AND
COMMERCE STREET
FROM VANBRUNT STREET TO COLUMBIA STREET
AND IN
RICHARDS STREET
FROM BOWNE STREET TO DELAVAN STREET

App. by CPC Feb. 29/56 (26)
App. by Bd of E March 8/56 (73)

SCALE: 60 FEET TO 1 INCH

DATED: NEW YORK, DEC. 9, 1955

John C. Ashmore
PRESIDENT - BOROUGH OF BROOKLYN

Charles A. Reed
CHIEF ENGINEER

DIVISION OF STREET PLAN RECORDS
APPROVED: Harry H. Wilson
SENIOR CIVIL ENGINEER IN CHARGE

Note - check pictures for grades in

Seabring St.
Commerce St.
Richards St.

Inspection made 7/29/56 - LB.