


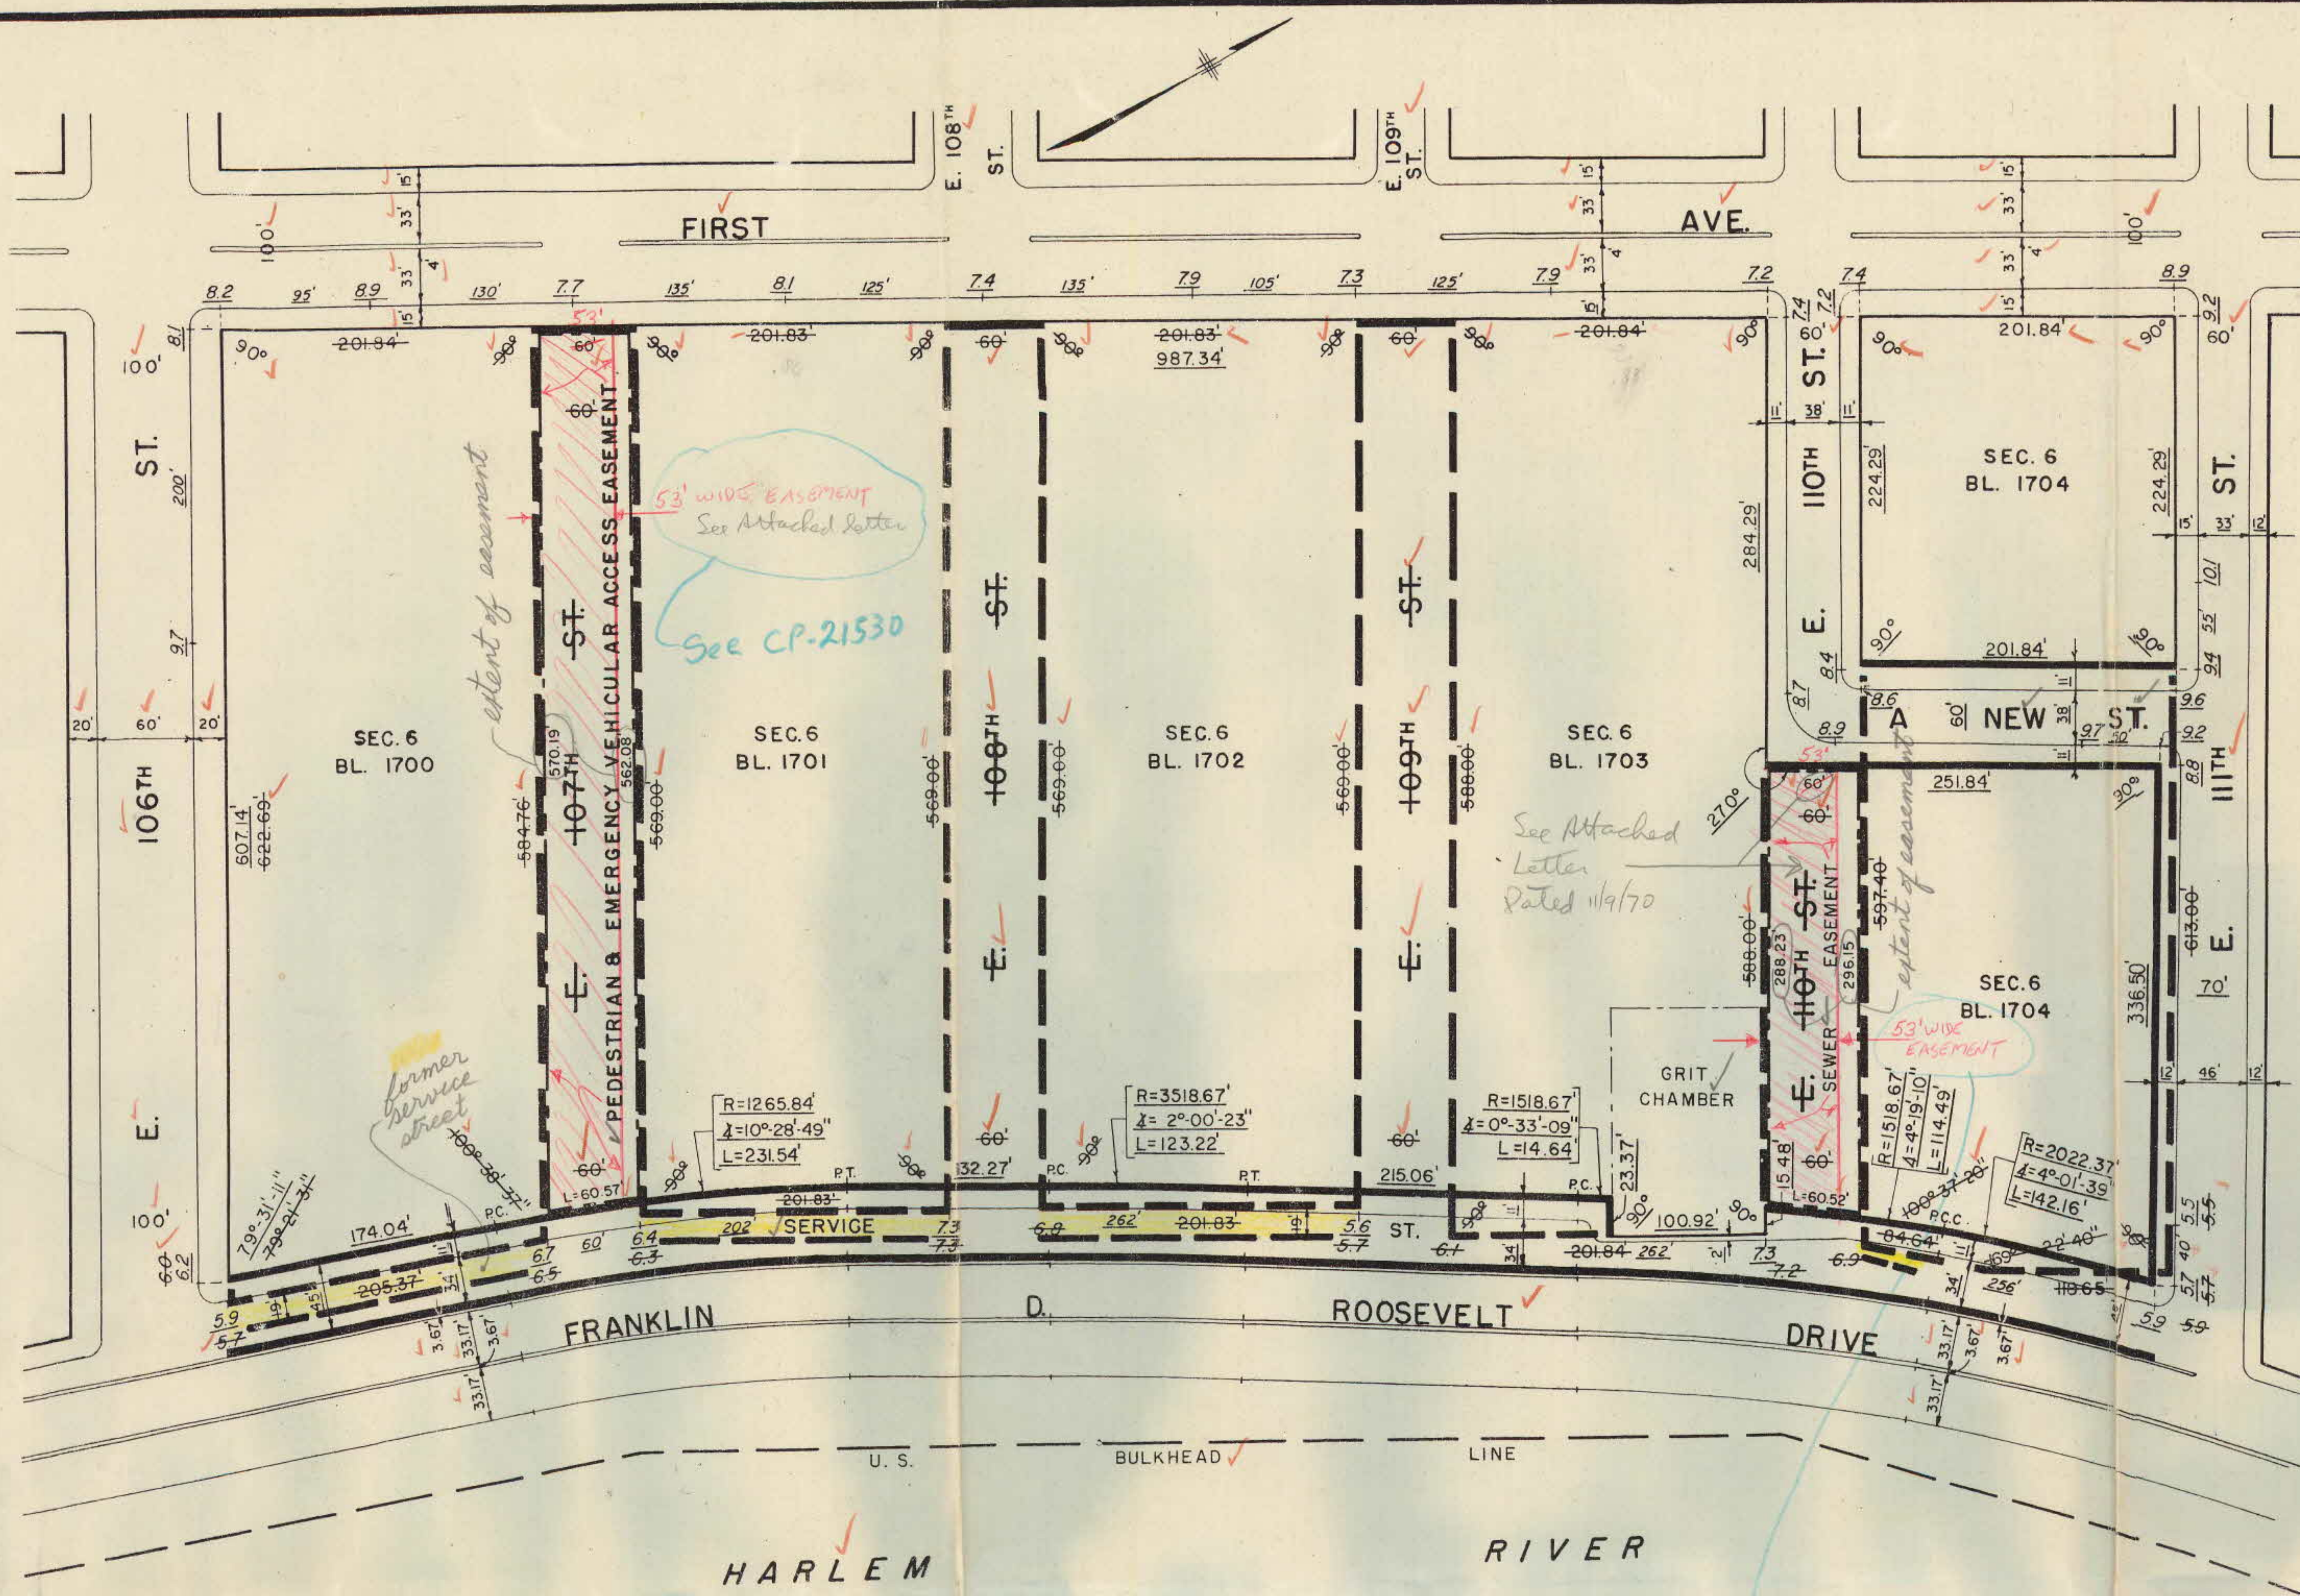


REFERENCES: (ACC. 28064, 27252) R.E. 136
 Topo. Division
 room 2040
 set by Wiengas 3/27

DAVID CO. GUNTER, Acting
 1, 100 WEST 11TH STREET, SECRETARY OF THE
 BOARD OF ESTIMATE OF THE CITY OF NEW YORK
 DO HEREBY CERTIFY THAT THIS MAP IS ONE OF
 SEVEN SIMILAR MAPS ADDED BY THE SAID BOARD
 OF ESTIMATE ON THE 23rd JULY 1970, 3
 DATED: NEW YORK SEP 2 1970
 David Co. Gunter
 Acting Secretary, Board of Estimate
 H.F.

CP 21141-Approved 5/13/70
 4/18
 36862
 DRAWN BY: H.C.J.
 CHECKED BY: m.g.w.
 molodtchik Wiengas
 DEPUTY TOPOGRAPHICAL ENGINEER

- NOTES
- INDICATES STREET LINE HERETOFORE ESTABLISHED AND HEREBY RETAINED.
 - INDICATES STREET LINE HEREBY ESTABLISHED.
 - INDICATES STREET LINE HERETOFORE ESTABLISHED AND HEREBY ELIMINATED.
 - INDICATES DIMENSION HERETOFORE ESTABLISHED AND HEREBY RETAINED.
 - INDICATES DIMENSION HEREBY ESTABLISHED.
 - INDICATES DIMENSION HERETOFORE ESTABLISHED AND HEREBY ELIMINATED.
 - INDICATES ELEVATION HEREBY ESTABLISHED.
 - INDICATES ELEVATION HERETOFORE ESTABLISHED AND HEREBY ELIMINATED.
 - INDICATES TIE-IN DISTANCES TO ELEVATIONS HEREBY ESTABLISHED.
 - INDICATES SIDEWALK AND ROADWAY TREATMENT HEREBY ESTABLISHED OR HERETOFORE ESTABLISHED AND RETAINED.
 - INDICATES SIDEWALK AND ROADWAY TREATMENT DIMENSION HERETOFORE ESTABLISHED AND RETAINED.
 - INDICATES SIDEWALK AND ROADWAY TREATMENT DIMENSION HEREBY ESTABLISHED.
 - ELEVATIONS ARE FOR TOP OF CURB AND ARE REFERRED TO THE DATUM OF THE TOPOGRAPHICAL BUREAU, BOROUGH OF MANHATTAN WHICH IS 2.75 FEET ABOVE THE U.S.C. & G. DATUM AT SANDY HOOK.
 - INDICATES PROPERTY SUB-DIVISION LINE.
 - INDICATES STREET AREA TO BE DISCONTINUED AND CLOSED.
 - INDICATES EASEMENT HEREBY ESTABLISHED.

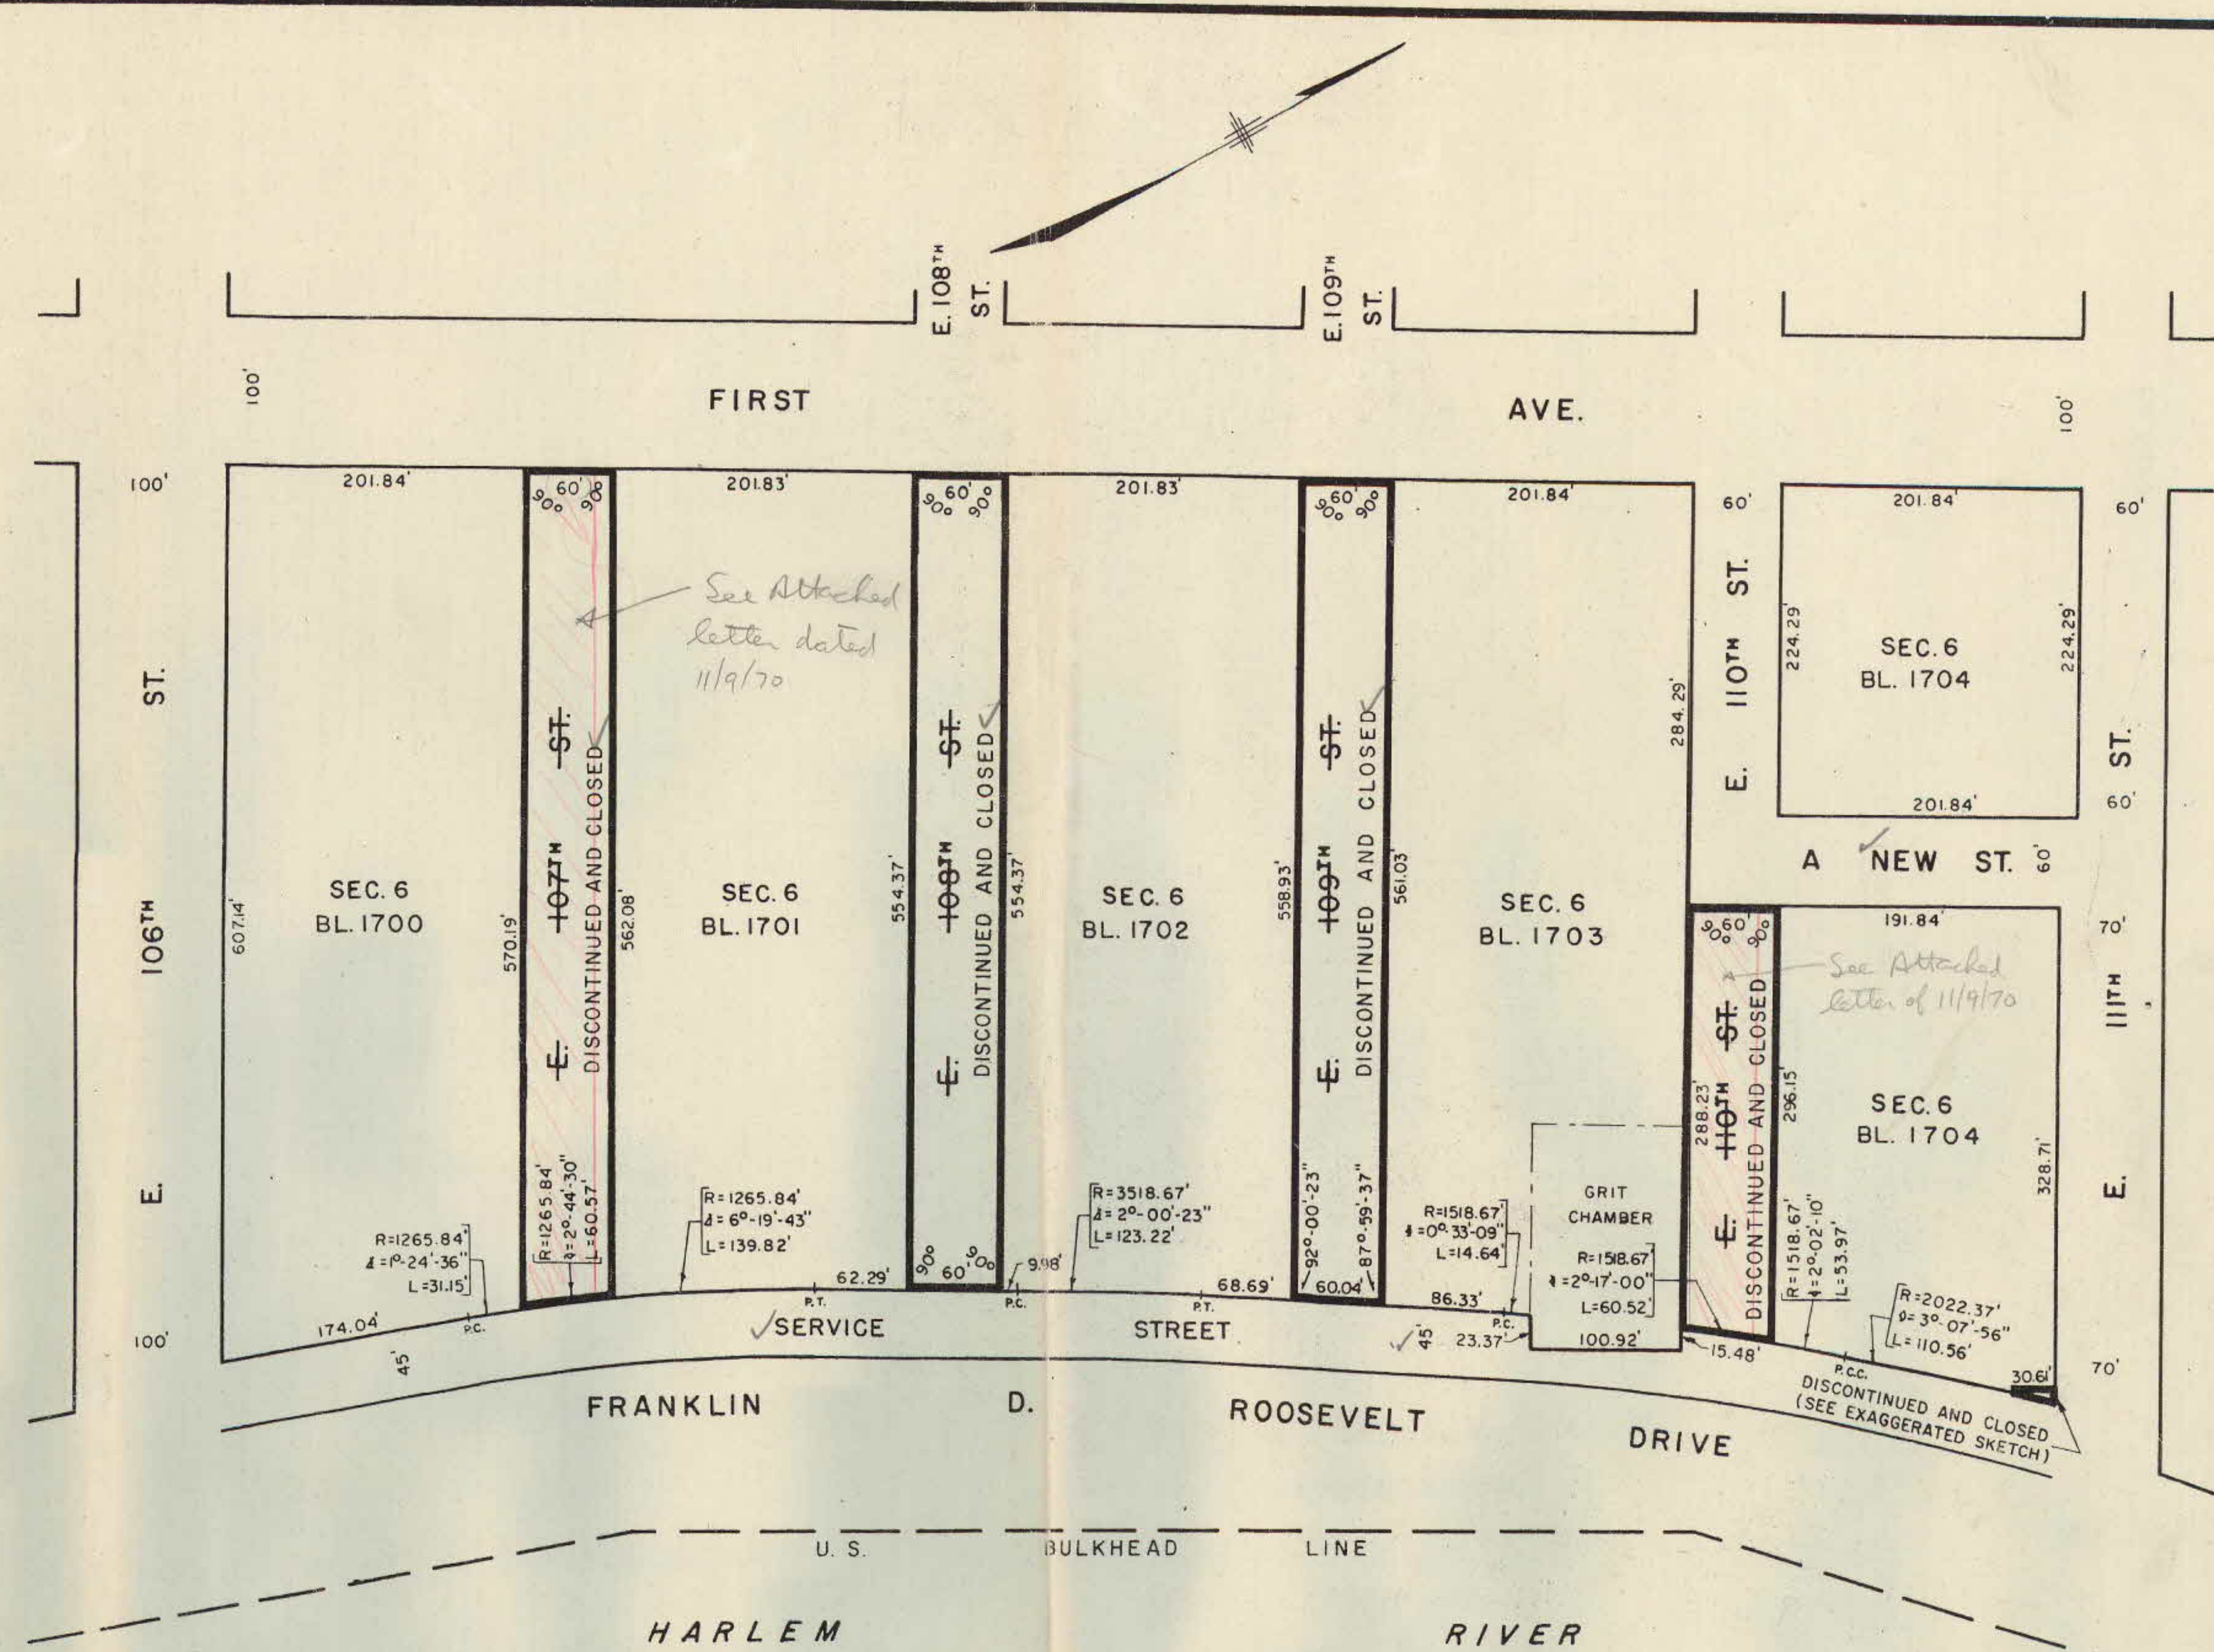

EXAGGERATED SKETCH
 (NOT TO SCALE)

APPROVED BY BOARD OF ESTIMATE
 CALENDAR # 3
 DATE JULY 23, 70

CITY OF NEW YORK
 OFFICE OF THE PRESIDENT, BOROUGH OF MANHATTAN
 TOPOGRAPHICAL BUREAU

MAP SHOWING A CHANGE IN THE STREET SYSTEM BY ESTABLISHING, WIDENING, ELIMINATING, DISCONTINUING AND CLOSING STREETS; BY ESTABLISHING GRADES AND ROADWAY TREATMENT AND BY ESTABLISHING THE LINES AND DIMENSIONS OF A PERMANENT AND PERPETUAL EASEMENT FOR PEDESTRIAN AND EMERGENCY VEHICULAR ACCESS IN THE AREA GENERALLY BOUNDED BY EAST 106TH STREET, FIRST AVENUE, EAST 11TH STREET AND FRANKLIN D. ROOSEVELT DRIVE IN CONNECTION WITH THE EAST RIVER URBAN RENEWAL PROJECT.

DATED: MARCH 5, 1970

President, Borough of Manhattan
 Topographical Engineer

SCALE: AS SHOWN